

THE ADMINISTRATION OF UNION TERRITORY OF LADAKH

LADAKH AUTONOMOUS HILL DEVELOPMENT COUNCIL KARGIL, LADAKH

Office Of The Executive Engineer PW(R&B) Division Sankoo Kargil.

Email:-rnbsvdsankoo@gmail.com

Tel/Fax:- 0198525800

The Head Master
Govt High School
Farooana

NO. R&B/SVD/653-654

Dated:-29/04/2025.

Subject:- Building Safety Certificate and site Plan.

Reference:- Your letter NO., HSF/ 045/ 25 dated:- 01/04/2025 .

Sir,

Kindly refer to the above quoted subject and reference cited above and as reported by the Assistant Executive Engineer sub Division 3rd on physical inspection of site it is observed that the structural elements of the building including beams columns are in good condition and also there is no sign of distress settlement or physical damage to the building the site plan of the building is enclosed

Hence safety certificate of the building is issued

Yours faithfully


(Er. Syed Mehdi)

Executive Engineer,
PW(R&B) Division,
Sankoo Kargil.

Copy to the:-

- 1- AEE sub Division 3rd for information This is with reference to his letter NO and date quoted above.

Site Plan of Govt High School Farooqa

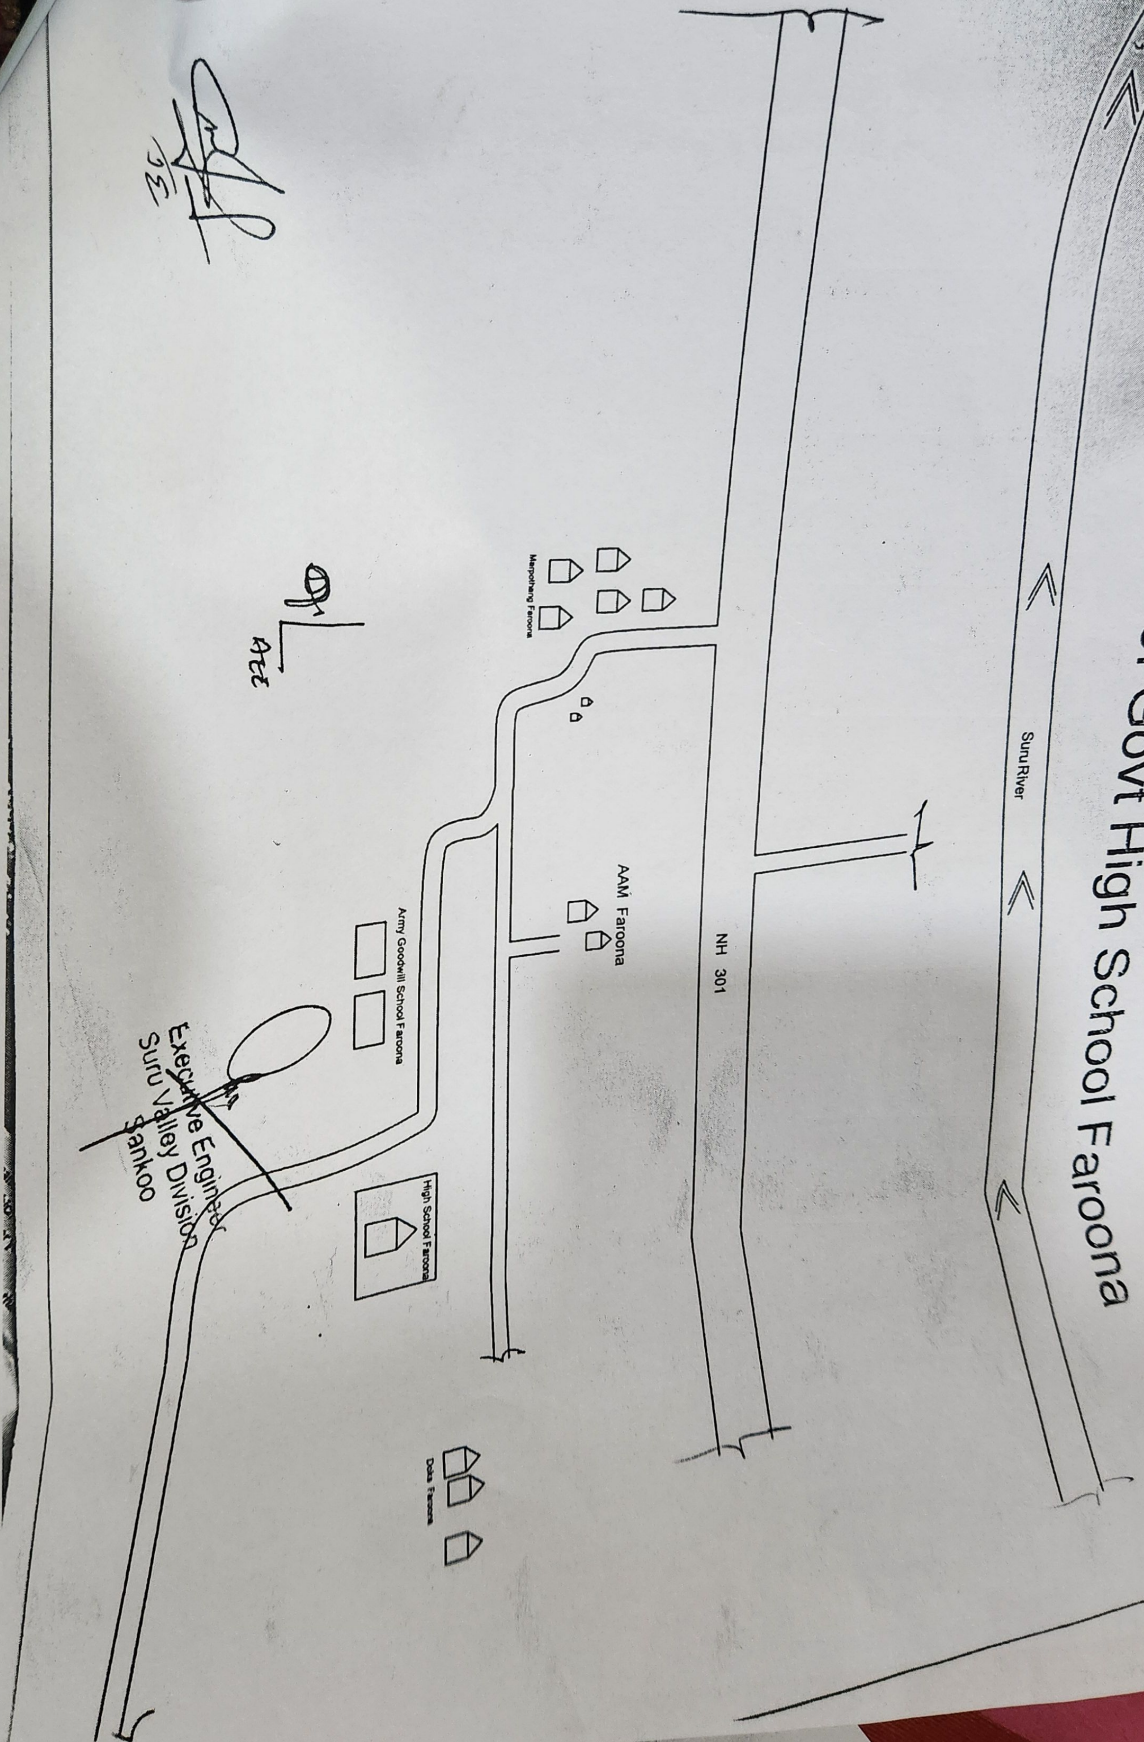

[Signature]
3/2